


SIGN SIZE ANALYSIS FOR LEGIBILITY:


RECOMMENDED HEIGHT OF SIGN LETTERS FOR  
MAXIMUM IMPACT IS 1" PER 5' OF SIGHT DISTANCE

$$\text{SIGN SIZE (INCHES)} = \frac{\text{DISTANCE}}{5}$$

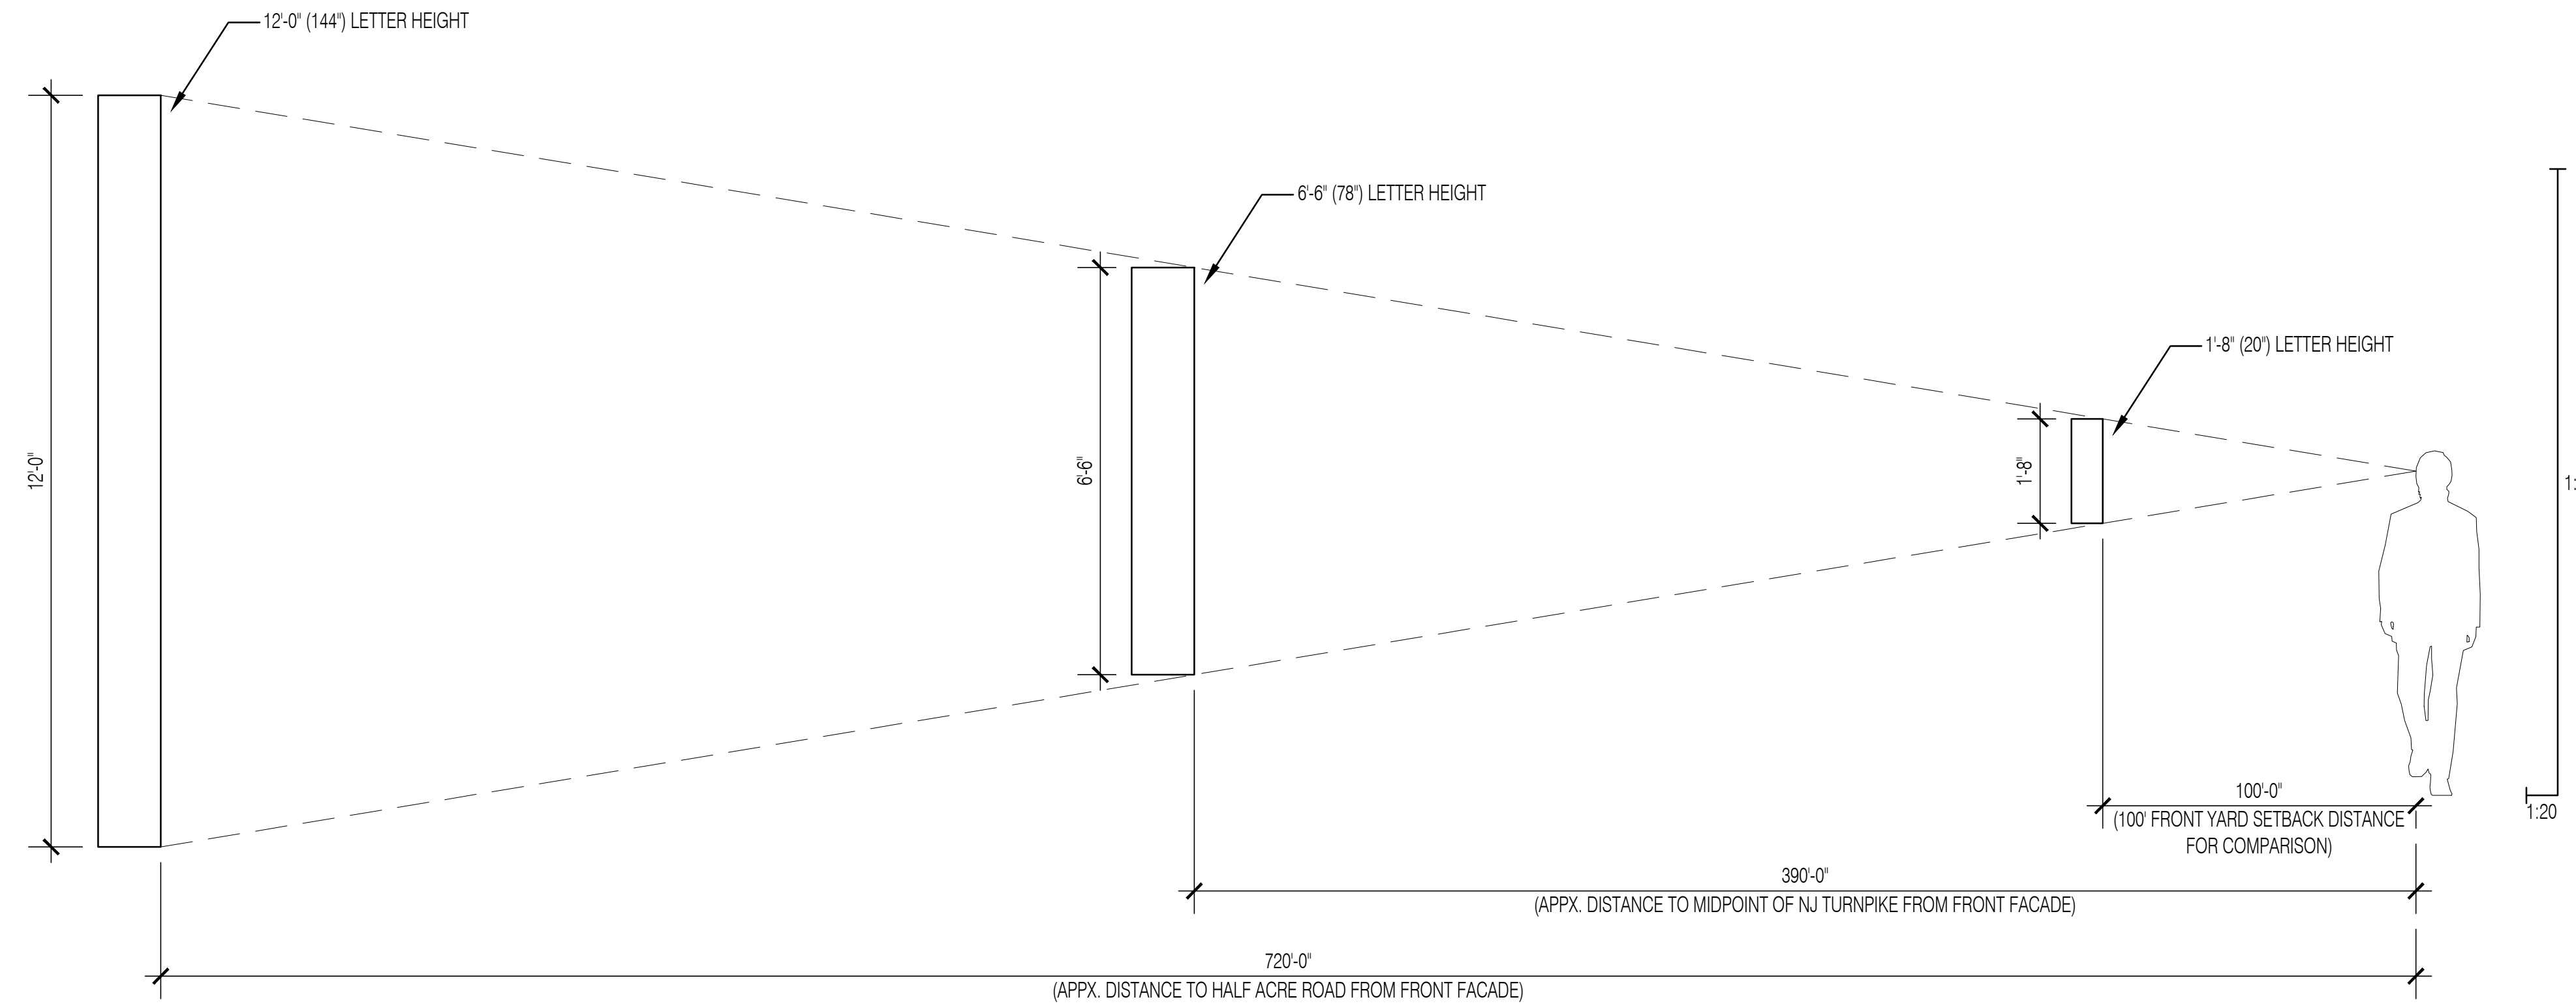

1 SIGN SIZE ANALYSIS FOR LEGIBILITY

SCALE: 1/2"=1'-0" (IF 11 X 17, SCALE: NTS)

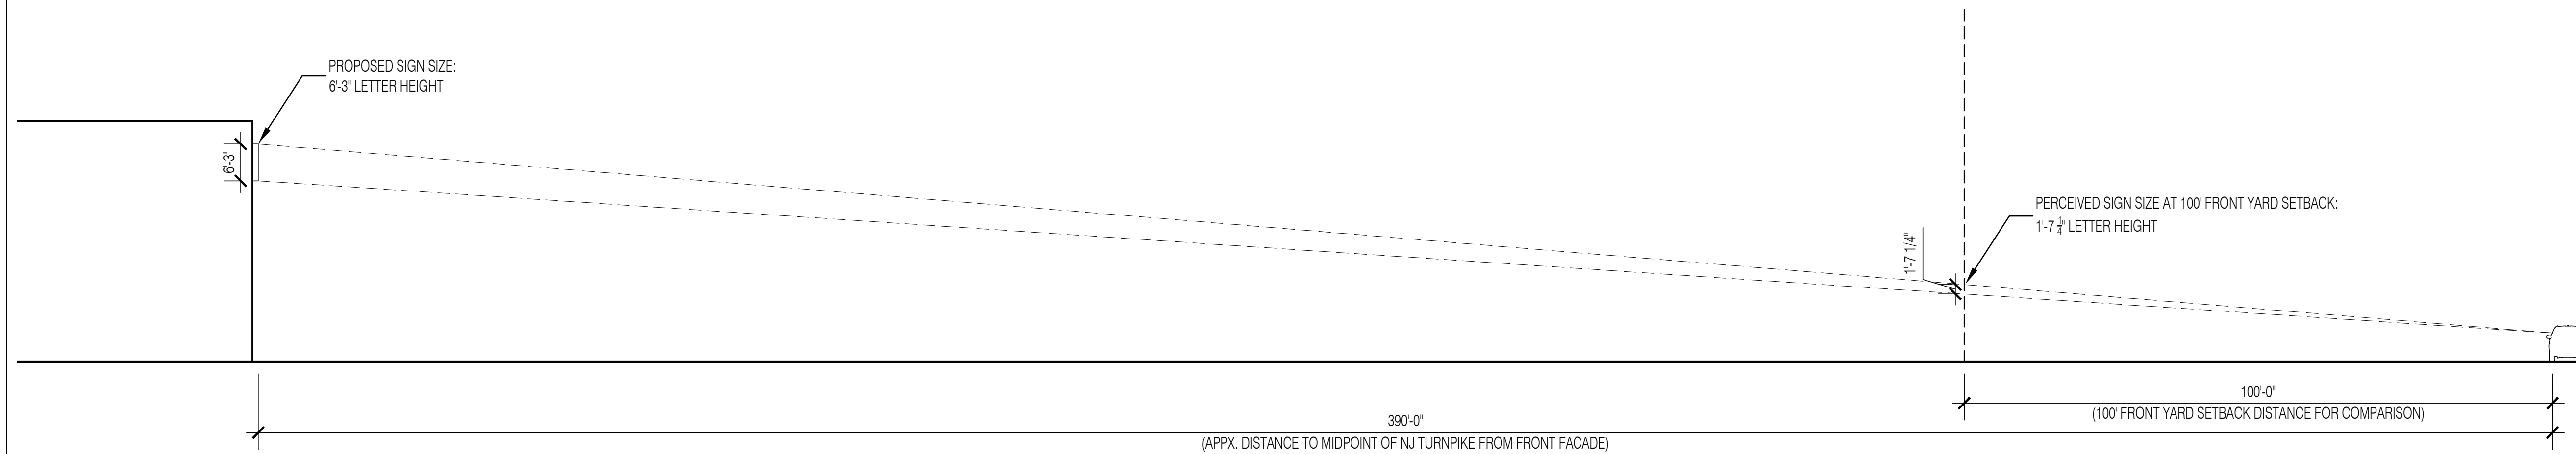

2 PROPOSED SIGN SIZE ANALYSIS

SCALE: 1/16"=1'-0" (IF 11 X 17, SCALE: NTS)

PROJECT

Army Associates LLC  
Warehouse Project

PROJECT LOCATION

BLOCK: 8 LOT: 1.02  
322 Half Acre Road  
Township Of Cranbury  
Middlesex County, NJ

CLIENT:

Army Associates LLC  
326 Half Acre Road  
Cranbury, NJ 08512

ARCHITECT



CONSULTANT

ISSUES & REVISIONS

No.	Date	Issues and Revisions	By	Check
1.	04/21/23	ISSUE FOR PB REVIEW	ZH	BH
2.	09/25/23	SIGN SIZE STUDY	ZH	BH

REGISTRATION & SIGNATURE

Benjamin J. Horten NJ Licence No: 21A1 01579400

Drawing Description:

SIGN SIZE ANALYSIS SECTION STUDY

Computer File:

C:\1 Jobs P22158 A&M ARNY Cranbury Bldg\drawings\2 PB Dwg\perspective Study.dwg

SHEET

SK-1

All drawings and written material appearing herein constitute original and unpublished work of the architect and may not be duplicated, used or disclosed without written consent of the architect.  
©2022 BEN HORTEN ARCHITECTURE & DESIGN All Rights Reserved