

KEY MAP
SCALE: 1" = 1,000'



GRAPHIC SCALE IN FEET
1" = 80'

Z:\Princeton\PR12023\PR12301-17 Buy Rite - 2878 Route 130, Cranbury, NJ\CADD\Concepts\2024-03-04 (15)-Concepts-C-Cranbury,NJ.dwg

DRAFT

NOT APPROVED FOR CONSTRUCTION

DRAWN BY: LR

CHECKED BY: AC

DATE: 03/04/2024

SCALE: (H) 1" = 80'


PROJECT ID: PRI-230147

TITLE:

CONCEPT C

SHEET:

C-1

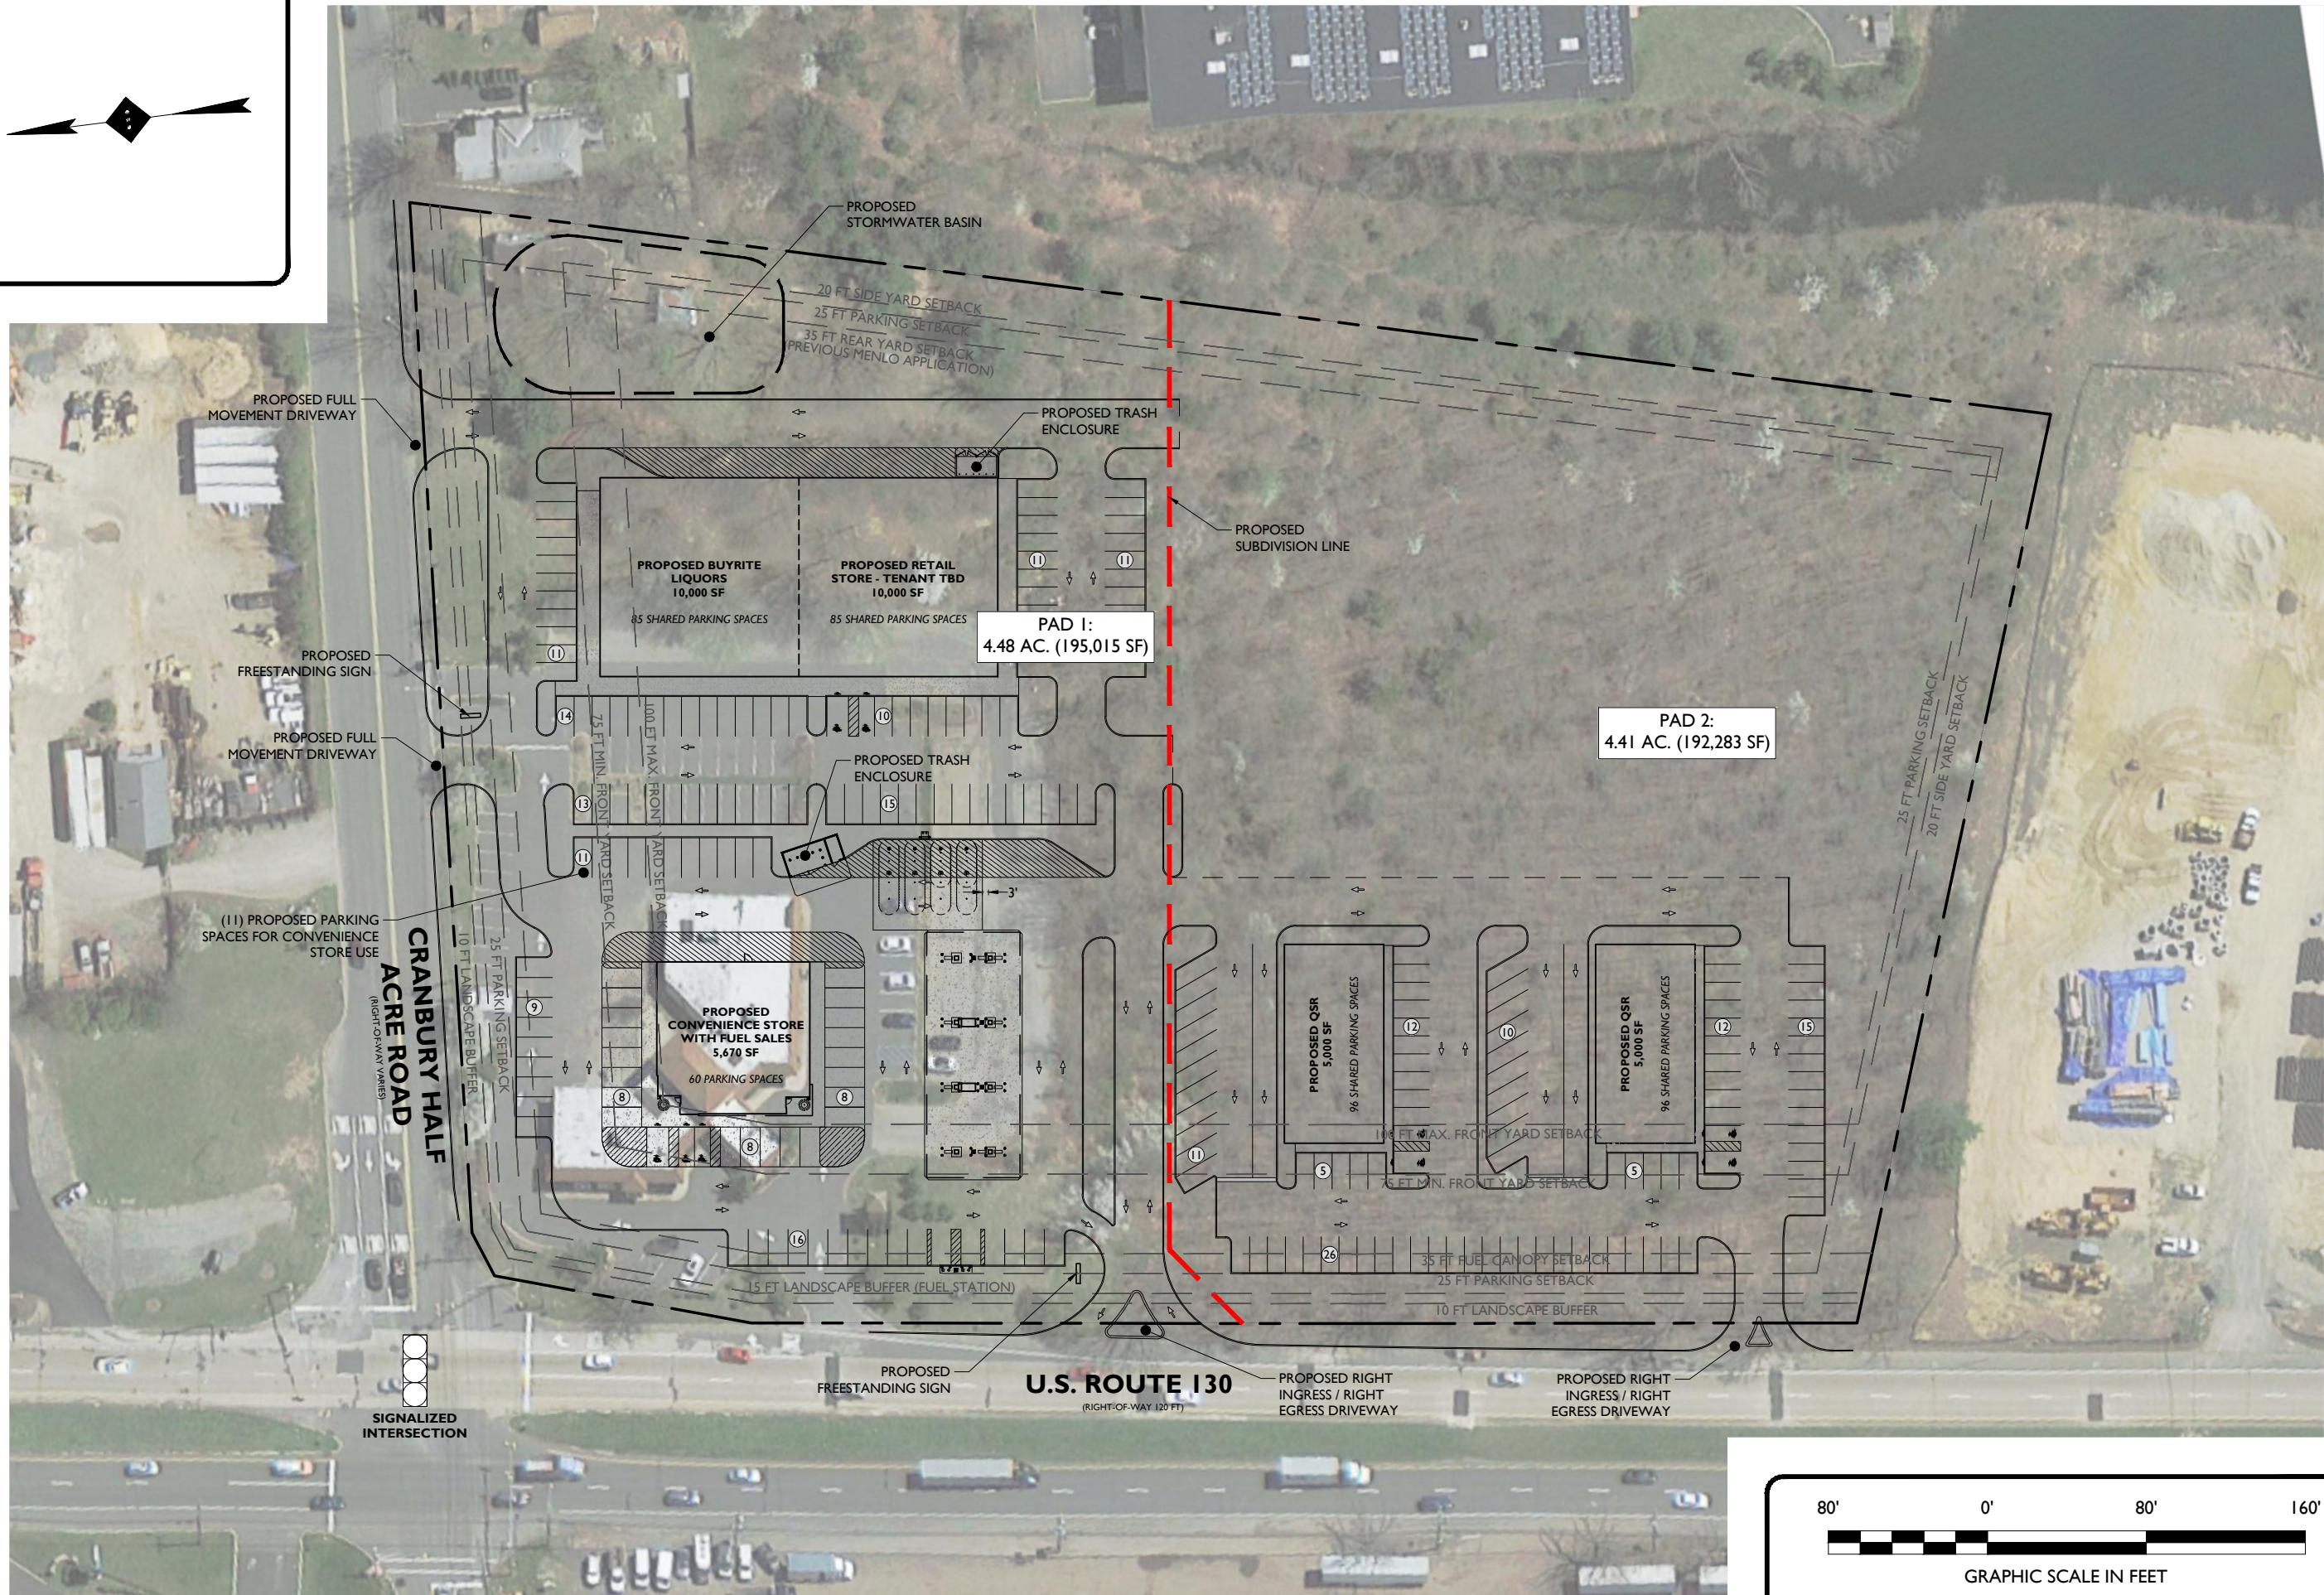

Z:\Princeton\PRJ2023\PRJ230147 Buy Rite - 2878 Route 130, Cranbury, NJ\CADD\Concepts\2024-03-04 (15)-Concepts-C-Cranbury,NJ.dwg

STONEFIELD
engineering & design

Rutherford, NJ • New York, NY • Boston, MA
Princeton, NJ • Tampa, FL • Detroit, MI
www.stonfieldeng.com
15 Spring Street, Princeton, NJ 08542
Phone: 609.362.6900

CONCEPT PLAN
**PROPOSED COMMERCIAL
DEVELOPMENT**

BLOCK 7, LOT 1 & 2
376 HALF ACRE ROAD
TOWNSHIP OF CRANBURY
MIDDLESEX COUNTY, NJ

DRAFT

NOT APPROVED FOR
CONSTRUCTION

DRAWN BY: LR

CHECKED BY: AC

DATE: 03/04/2024

SCALE: (H) 1" = 80'

PROJECT ID: PRI-230147

TITLE:



**CONCEPT C
(OVERLAY)**

SHEET:

C-2



GRAPHIC SCALE IN FEET
1" = 80'

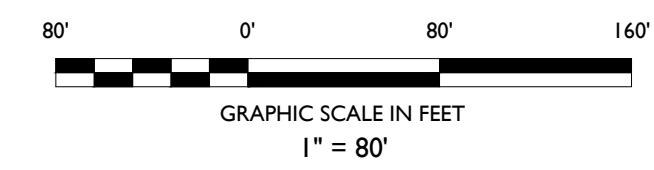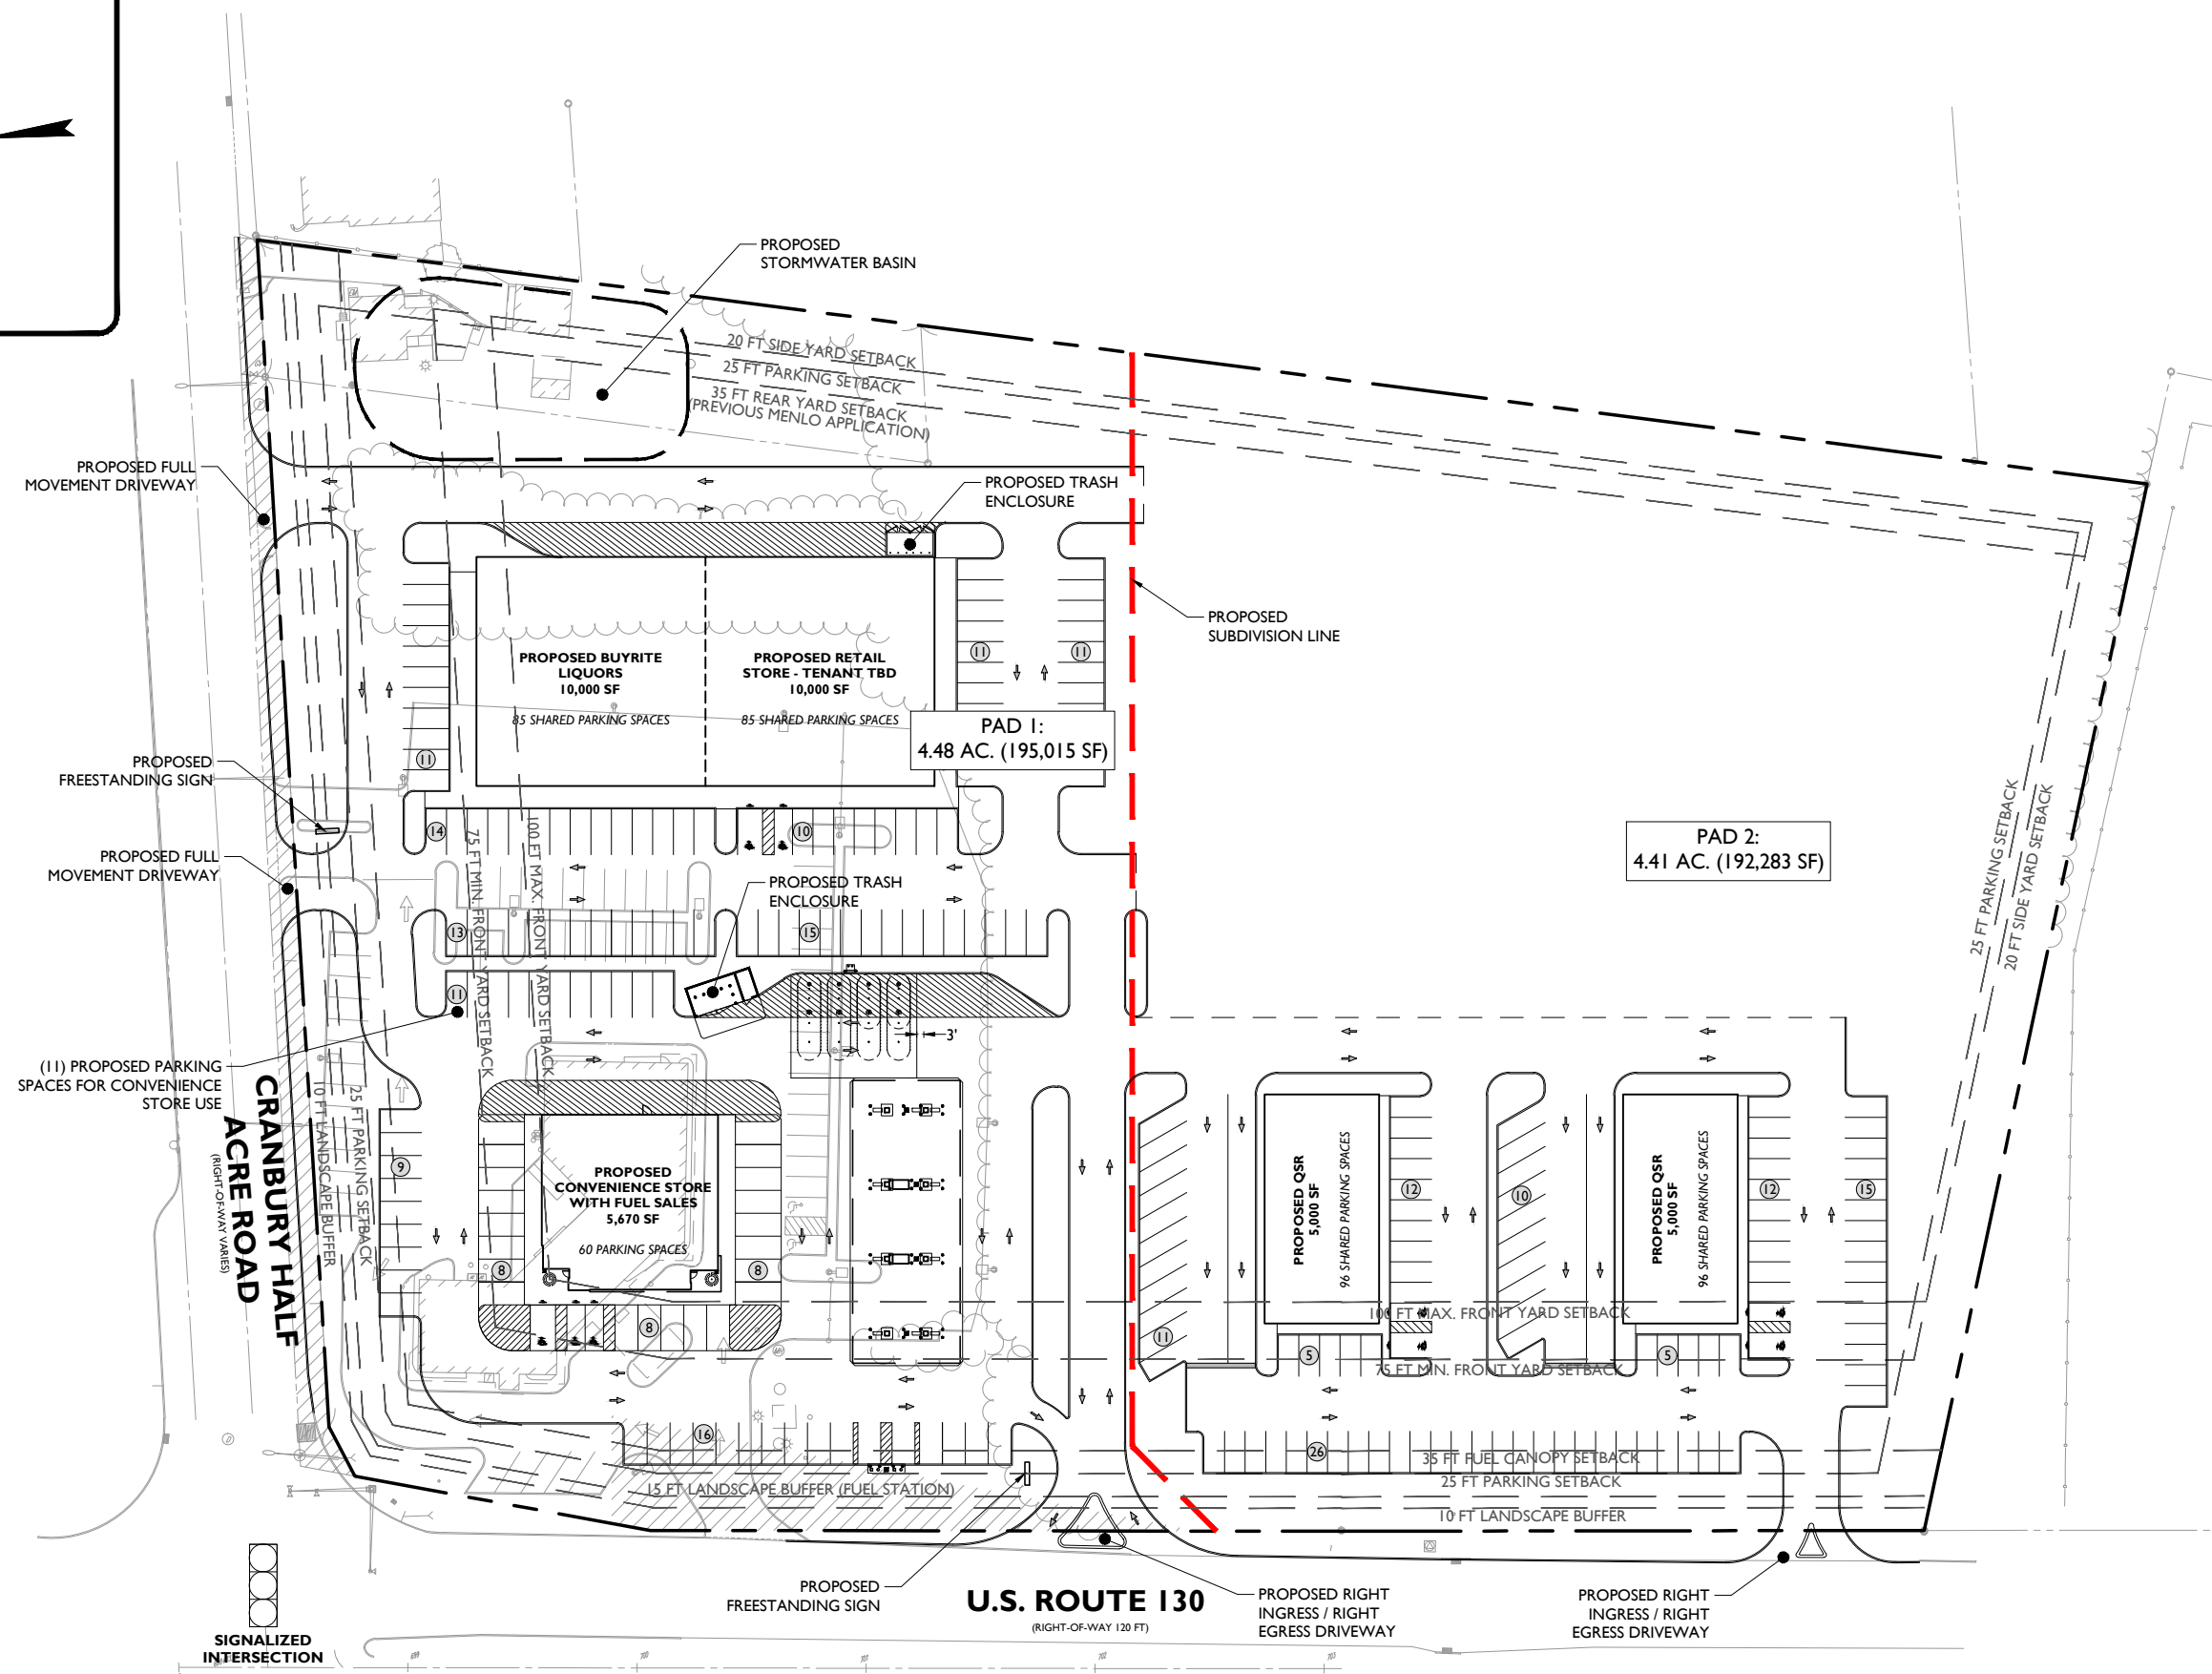

Z:\Princeton\PR120123\PR120117 Buy Rite - 2678 Route 130, Cranbury, NJ\CADD\Concepts\2024-03-04 (15)-Concepts-C-Cranbury\1.dwg

DRAFT

NOT APPROVED FOR CONSTRUCTION

DRAWN BY: LR
CHECKED BY: AC
DATE: 03/04/2024
SCALE: (H) 1" = 80'
PROJECT ID: PRI-230147

TITLE:
CONCEPT C (SURVEY)

SHEET:
C-3