


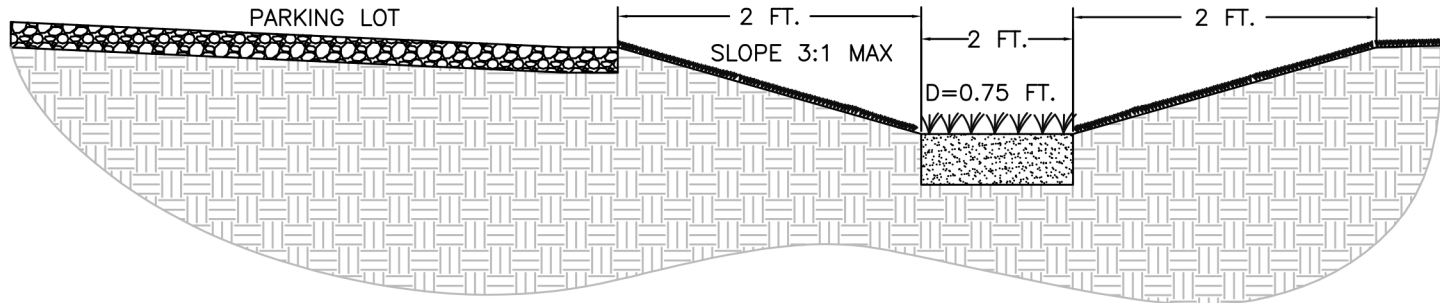

SWALE CROSS SECTION (TYP.)